


BASEMENT PLAN
1/4" = 1'-0"

Wiemann
Lamphere

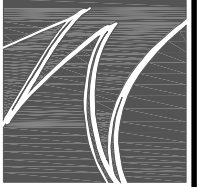

ARCHITECTS

525 Hercules Drive
Suite Two
Colchester, VT 05446
P: 802.655.5020
F: 802.655.6567
wiemannlamphere.com

ADDITON/RENOVATIONS
TRI-KAP FRATERNITY
DARTMOUTH COLLEGE
HANOVER NEW HAMPSHIRE

NO.	DATE:	REVISION

SCALE: NOTED

DATE: 02/17/2014

DRAWN BY: BJO CHECKED BY: DPR

PROJECT NO: 2011075


SHEET TITLE:

BASEMENT PLAN

SHEET No:

A1.01

PROGRESS PRINT
NOT FOR
CONSTRUCTION

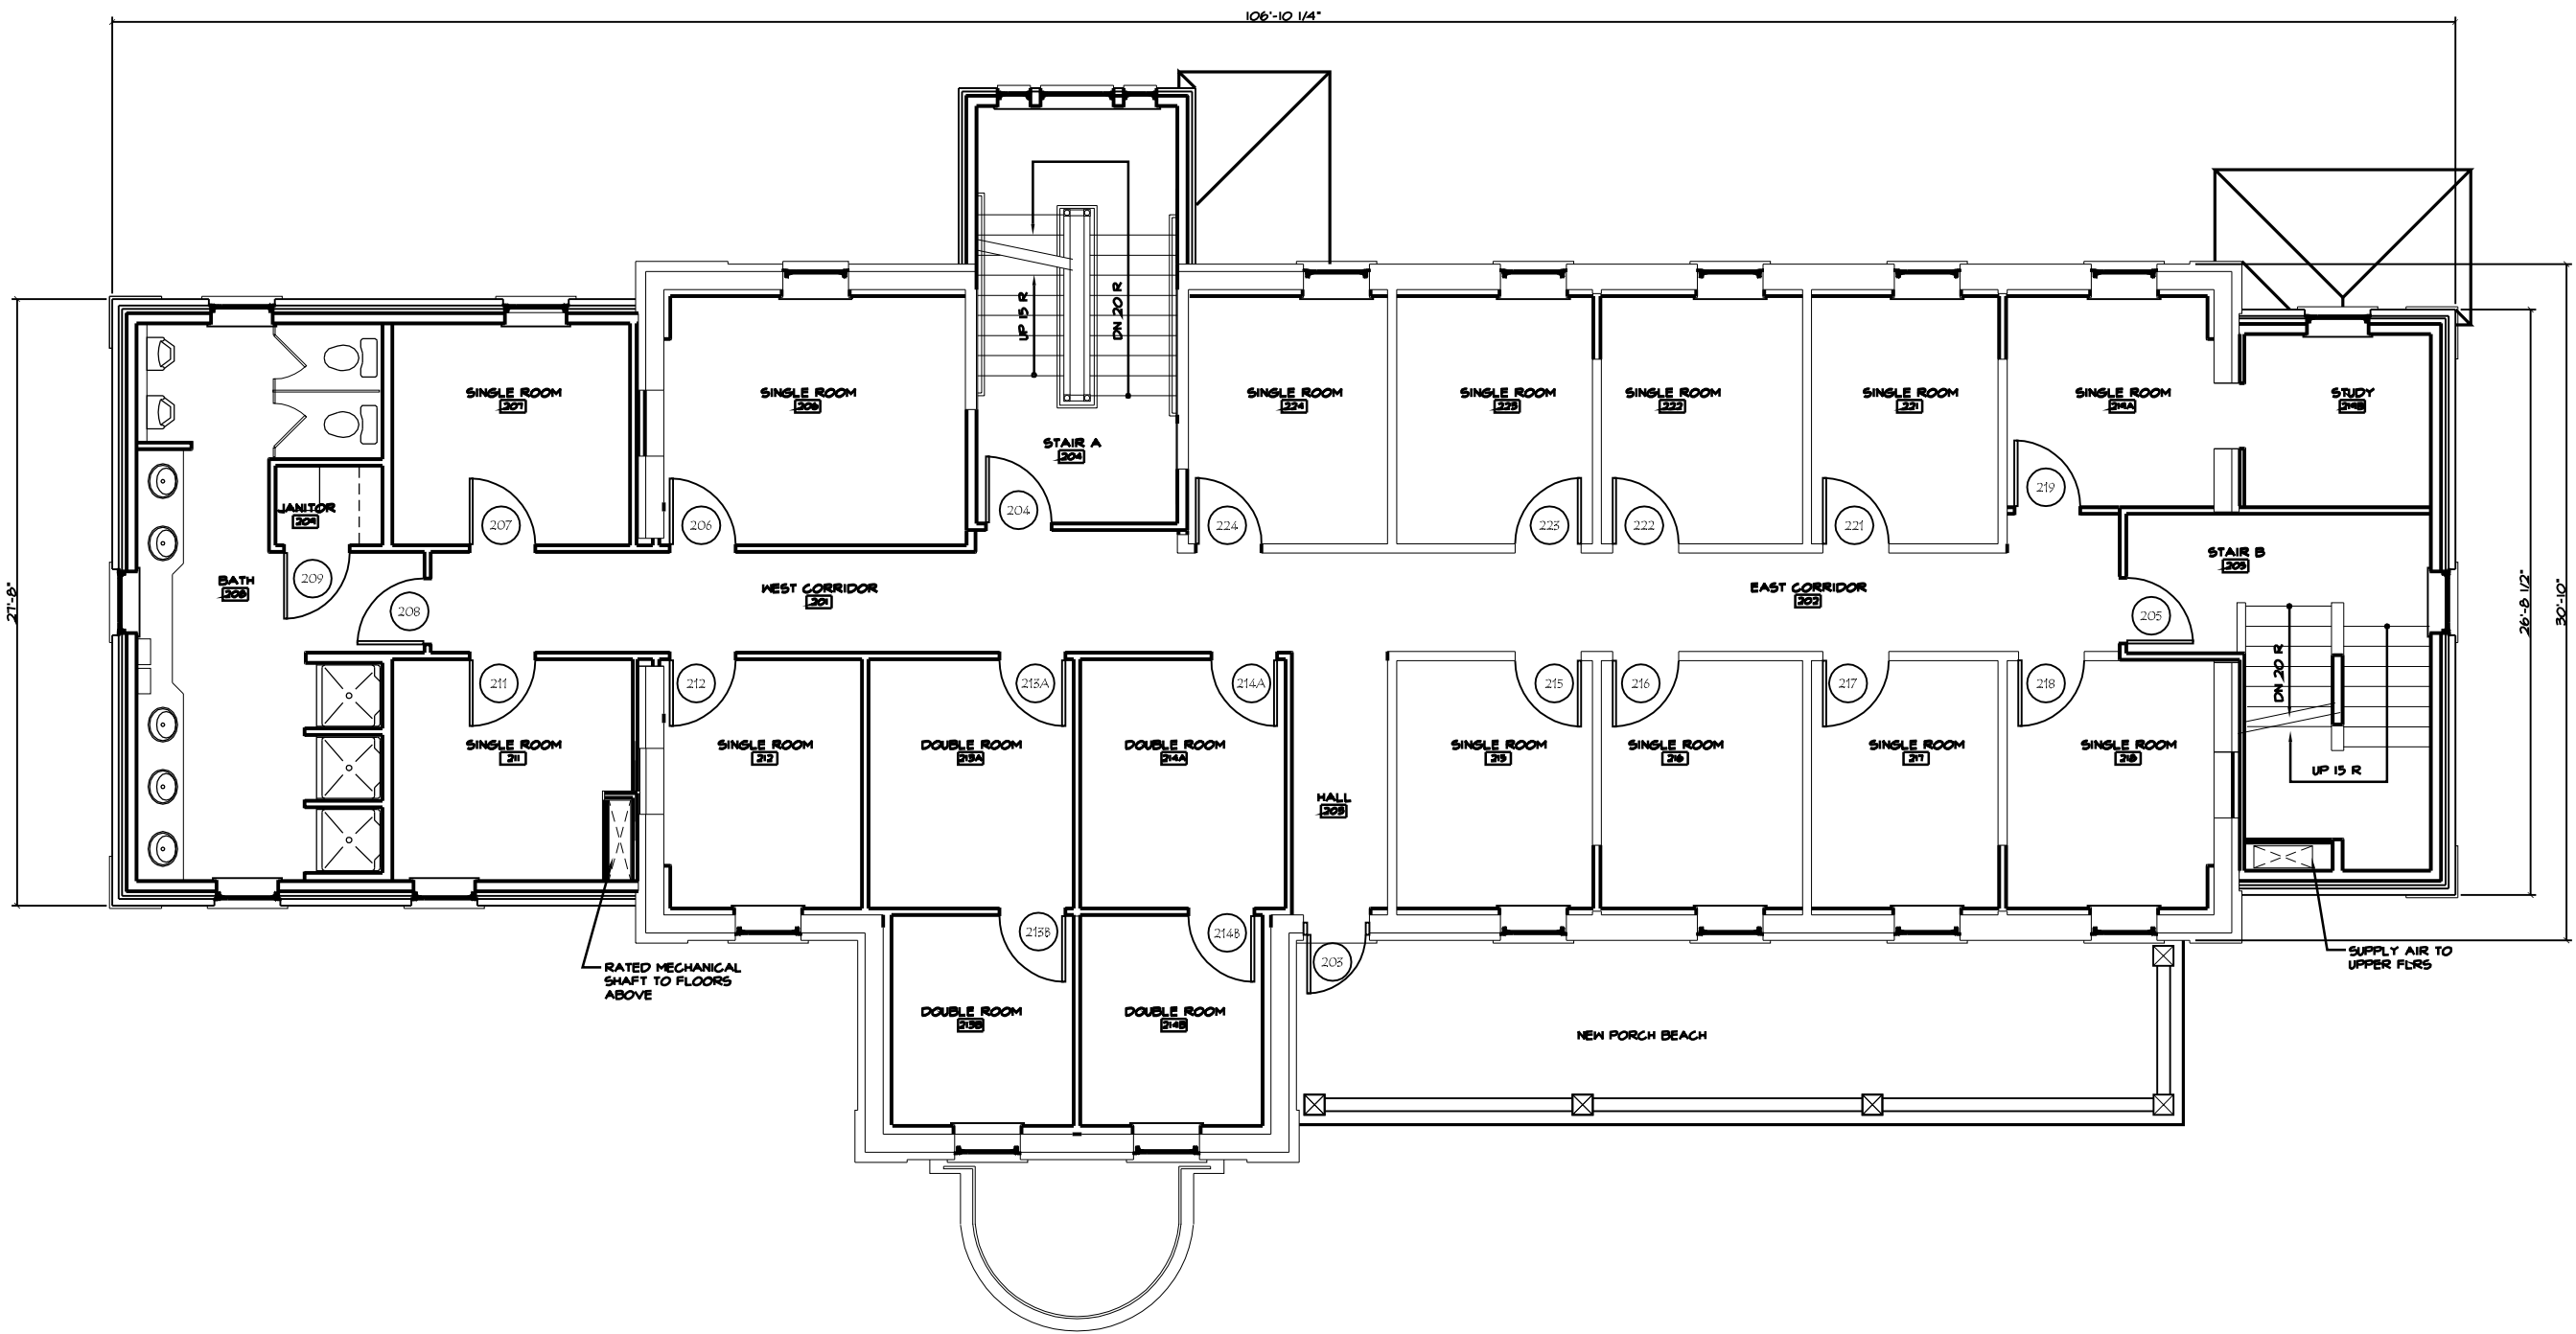

SECOND FLOOR PLAN
1/4" = 1'-0"

PRINTED: 2/17/2014 4:10 PM

PROGRESS PRINT
NOT FOR
CONSTRUCTION



**Wiemann
Lamphere**
ARCHITECTS
525 Hercules Drive
Suite Two
Colchester, VT 05446
P: 802.655.5020
F: 802.655.6567
wiemannlamphere.com

ADDITON/RENOVATIONS
TRI-KAP FRATERNITY
DARTMOUTH COLLEGE
HANOVER NEW HAMPSHIRE

NO.	DATE:	REVISION

SCALE: NOTED

DATE: 02.17.2014

DRAWN BY: BJO CHECKED BY: DPR

PROJECT NO: 2011075

SHEET TITLE:

SECOND FLOOR PLAN


SHEET No:

A1.03



1 SOUTH ELEVATION
1/4" = 1'-0"

Wiemann
Lamphere

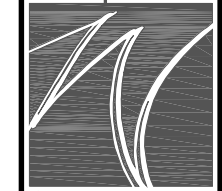

ARCHITECTS

525 Hercules Drive
Suite Two
Colchester, VT 05446
P: 802.655.5020
F: 802.655.6567
wiemannlamphere.com

ADDITON/RENOVATIONS
TRI-KAP FRATERNITY
DARTMOUTH COLLEGE
HANOVER NEW HAMPSHIRE

NO.	DATE:	REVISION

SCALE: NOTED

DATE: 02.17.2014

DRAWN BY: BJO CHECKED BY: DPR

PROJECT NO: 2011075

SHEET TITLE:

SOUTH ELEVATION


SHEET No:

A2.01

PROGRESS PRINT
NOT FOR
CONSTRUCTION



1 NORTH ELEVATION
1/4" = 1'-0"

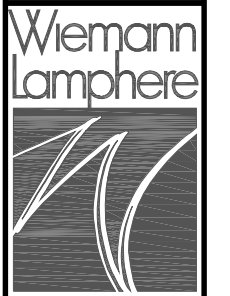

**Wiemann
Lamphere**
ARCHITECTS
525 Hercules Drive
Suite Two
Colchester, VT 05446
P: 802.655.5020
F: 802.655.6567
wiemannlamphere.com

**ADDITION/RENOVATIONS
TRI-KAP FRATERNITY
DARTMOUTH COLLEGE
HANOVER
NEW HAMPSHIRE**

NO.	DATE:	REVISION


SCALE: NOTED
DATE: 02.17.2014
DRAWN BY: BJO
CHECKED BY: DPR
PROJECT NO: 2011075

SHEET TITLE:
**NORTH
ELEVATION**

SHEET No:
A2.02

PROGRESS PRINT
NOT FOR
CONSTRUCTION

Wiemann
Lamphere

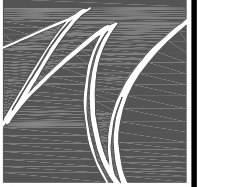

ARCHITECTS

525 Hercules Drive
Suite Two
Colchester, VT 05446
P: 802.655.5020
F: 802.655.6567
wiemannlamphere.com

ADDITON/RENOVATIONS
TRI-KAP FRATERNITY
DARTMOUTH COLLEGE
HANOVER NEW HAMPSHIRE

NO.	DATE	REVISION

SCALE: NOTED

DATE: 02.17.2014


DRAWN BY: BJO CHECKED BY: DPR

PROJECT NO: 2011075

SHEET TITLE:
EAST & EAST
ELEVATIONS

SHEET No:

A2.03

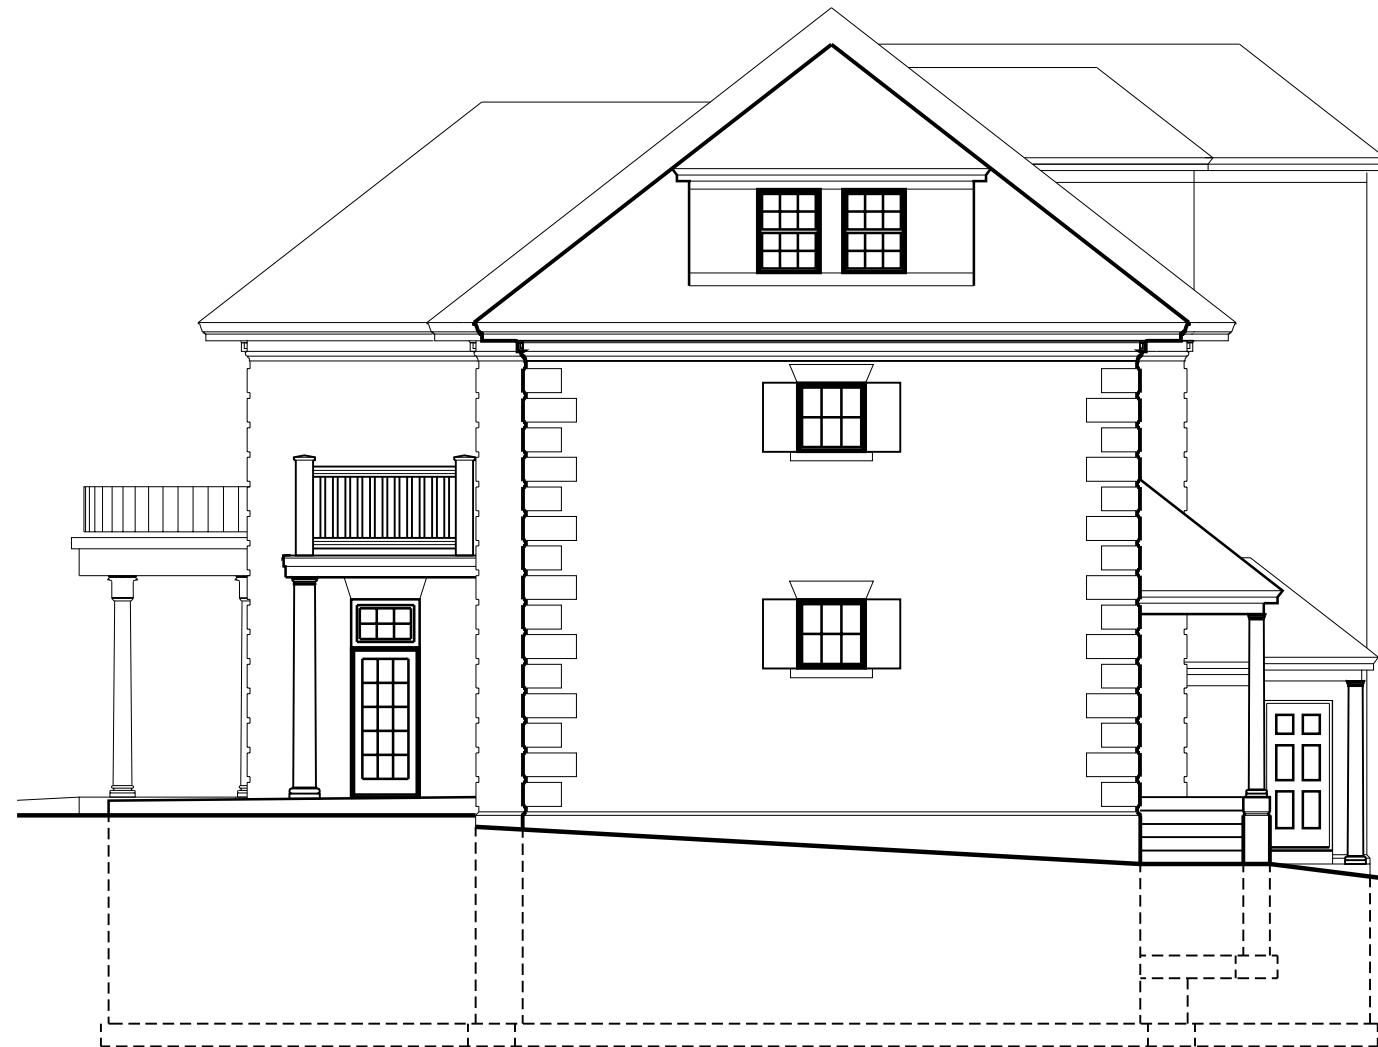

1 EAST ELEVATION
1/4" = 1'-0"



2 WEST ELEVATION
1/4" = 1'-0"

PROGRESS PRINT
NOT FOR
CONSTRUCTION

PRINTED: 2/17/2014 1:14 PM